


TYPICAL OPEN DITCH SECTION

N.T.S.

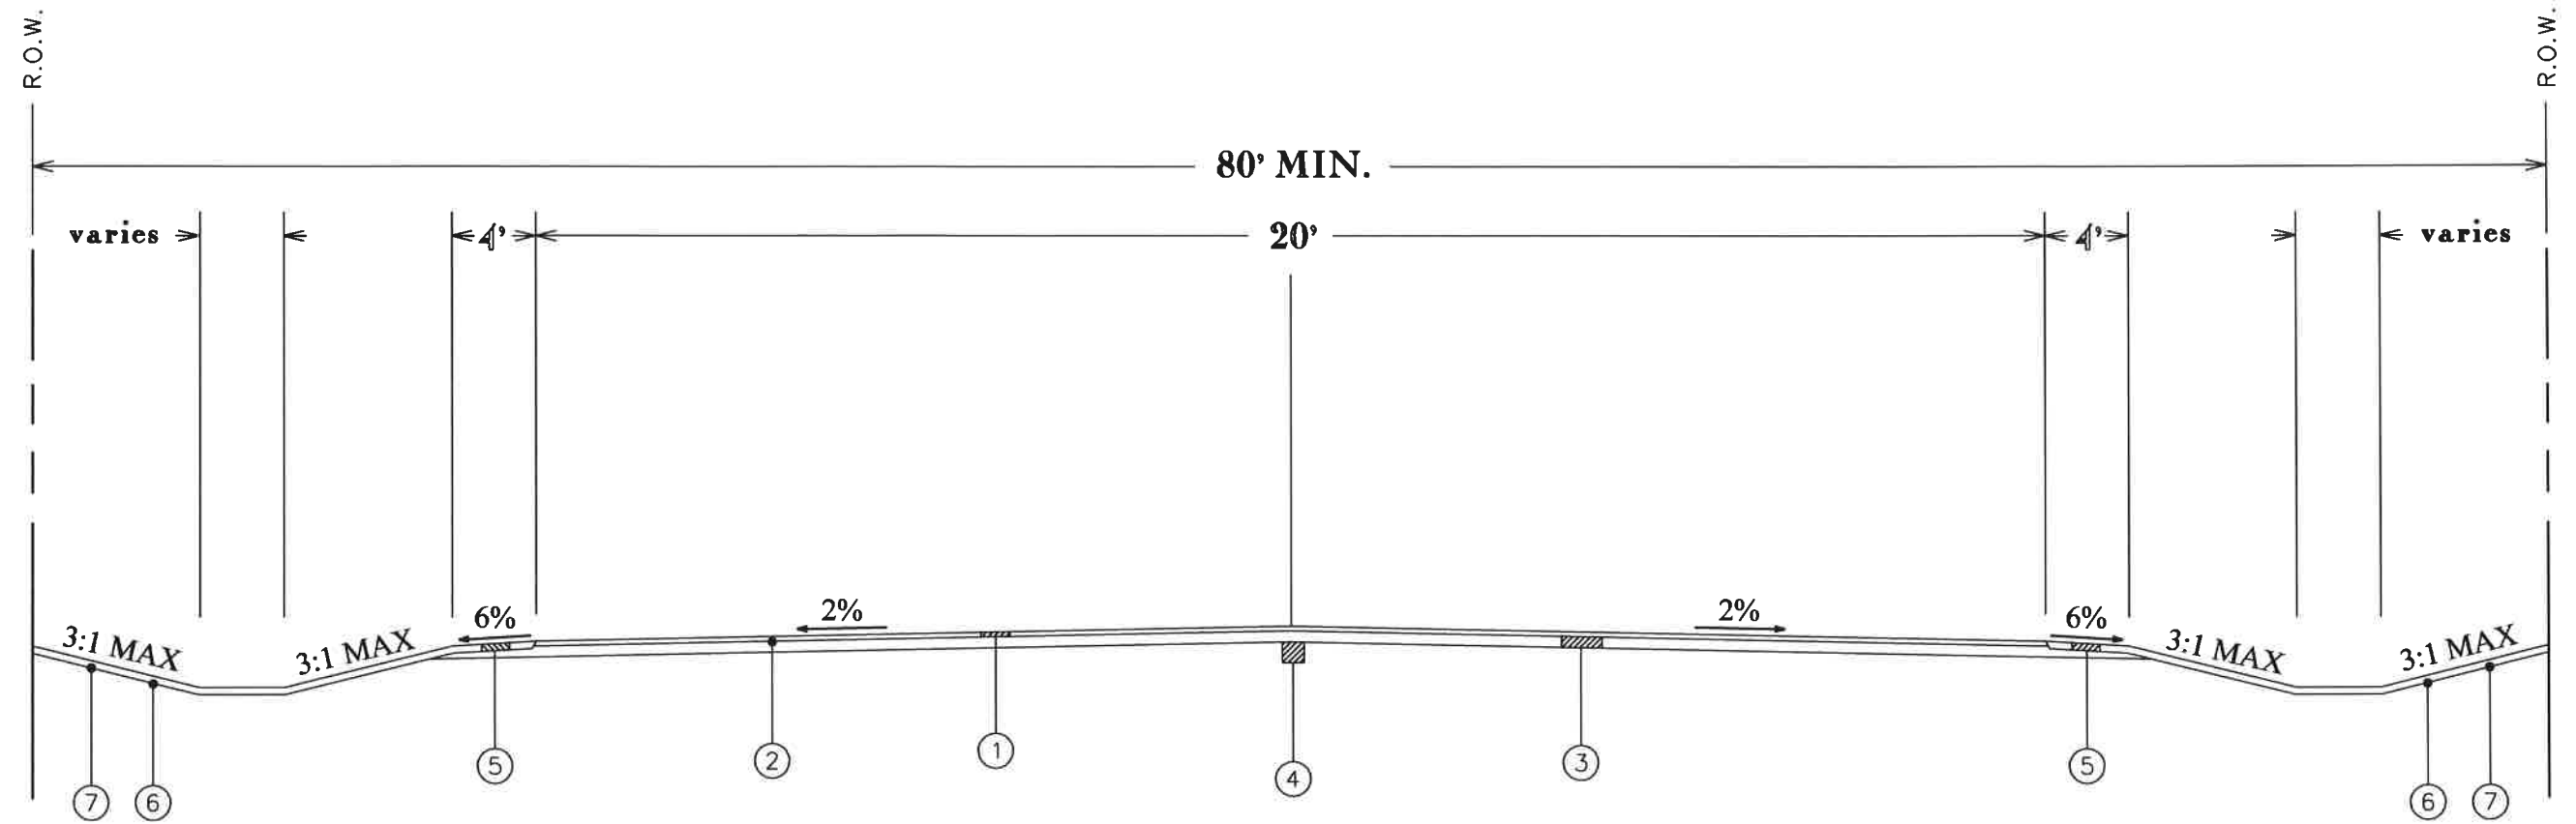

- ① IMPROVED BITUMINOUS CONCRETE WEARING SURFACE LAYER, 1/2" MAXIMUM AGGREGATE SIZE MIX, ESAL RANGE B, 165 LBS. PER SY (ALDOT SECTION 424)
- ② BITUMINOUS TREATMENT "A" (PRIME) (ALDOT SECTION 401)
- ③ GRANULAR SOIL BASE COURSE, 6" COMPACTED THICKNESS (ALDOT SECTION 821) (28' WIDTH)
- ④ COMPACTED SUBGRADE (ALDOT SECTION 230) (FULL WIDTH)
- ⑤ TOPSOIL (3" COMPACTED THICKNESS) (ALDOT SECTION 650)
- ⑥ SEEDING (ALDOT SECTION 652)
- ⑦ MULCHING (ALDOT SECTION 656)

NOTES:

1. REFERENCE ALDOT STANDARD SPECIFICATIONS FOR HIGHWAY CONSTRUCTION, CURRENT EDITION
2. SOIL AGGREGATE BASE MAY BE SUBSTITUTED FOR GRANULAR SOIL BASE, 6" MINIMUM THICKNESS

GENEVA COUNTY ENGINEERING DEPARTMENT	
DATE: 04/20/10	DATE: 04/20/10
STANDARD DITCH SECTION	
SCALE: N.T.S.	DRAWN BY: M. SCHMIDT